


TRAFFIC SIGNALS KEY

Traffic Signal Pole	●
Pedestrian display	⏏*
Signal Controller	⏏
Tactile Paving	⏏
Existing speed table markings	▲ ▲
Zig Zag markings. Overall length unchanged	⏏
Existing single / double yellow markings	⏏

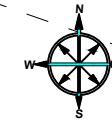

NOTES:

1. ALL DIMENSIONS ARE IN METRES. ALL LEVELS ARE IN METRES ABOVE ORDNANCE DATUM.
2. THIS DRAWING IS TO BE READ PARTICULARLY IN CONJUNCTION WITH THE FOLLOWING DRAWINGS:-

REVISION APPROVED	AMENDMENT	SIGNED/DATE	REV.
-------------------	-----------	-------------	------



ENVIRONMENT AND
TRANSPORT DEPARTMENT

ANN CARRUTHERS
DIRECTOR

LEICESTERSHIRE
HIGHWAYS



CLIENT:
TRAFFIC AND SIGNALS

TITLE:
HIGH STREET, BARROW UPON SOAR
PUFFIN CROSSING
CONSULTATION DRAWING

DRAWING NUMBER	SCALE
758754/Z3/12/1	N.T.S.


PREPARED BY:	R. UPTON	DATE:	03/12/20
CHECKED BY:	P. VASDEWAN	SIZE:	A3
APPROVED BY:	F. BLOCKLEY	CORR. FILE:	

AUTOCAD PROJECT DIR: K:\
AUTOCAD FILENAME:

COUNTY HALL * GLENFIELD * LEICESTER * LE3 8RJ

Tel No : 0116 3050001 Direct Dial : 0116 305****

E-Mail address: customerservices@leics.gov.uk www.leicestershire.gov.uk

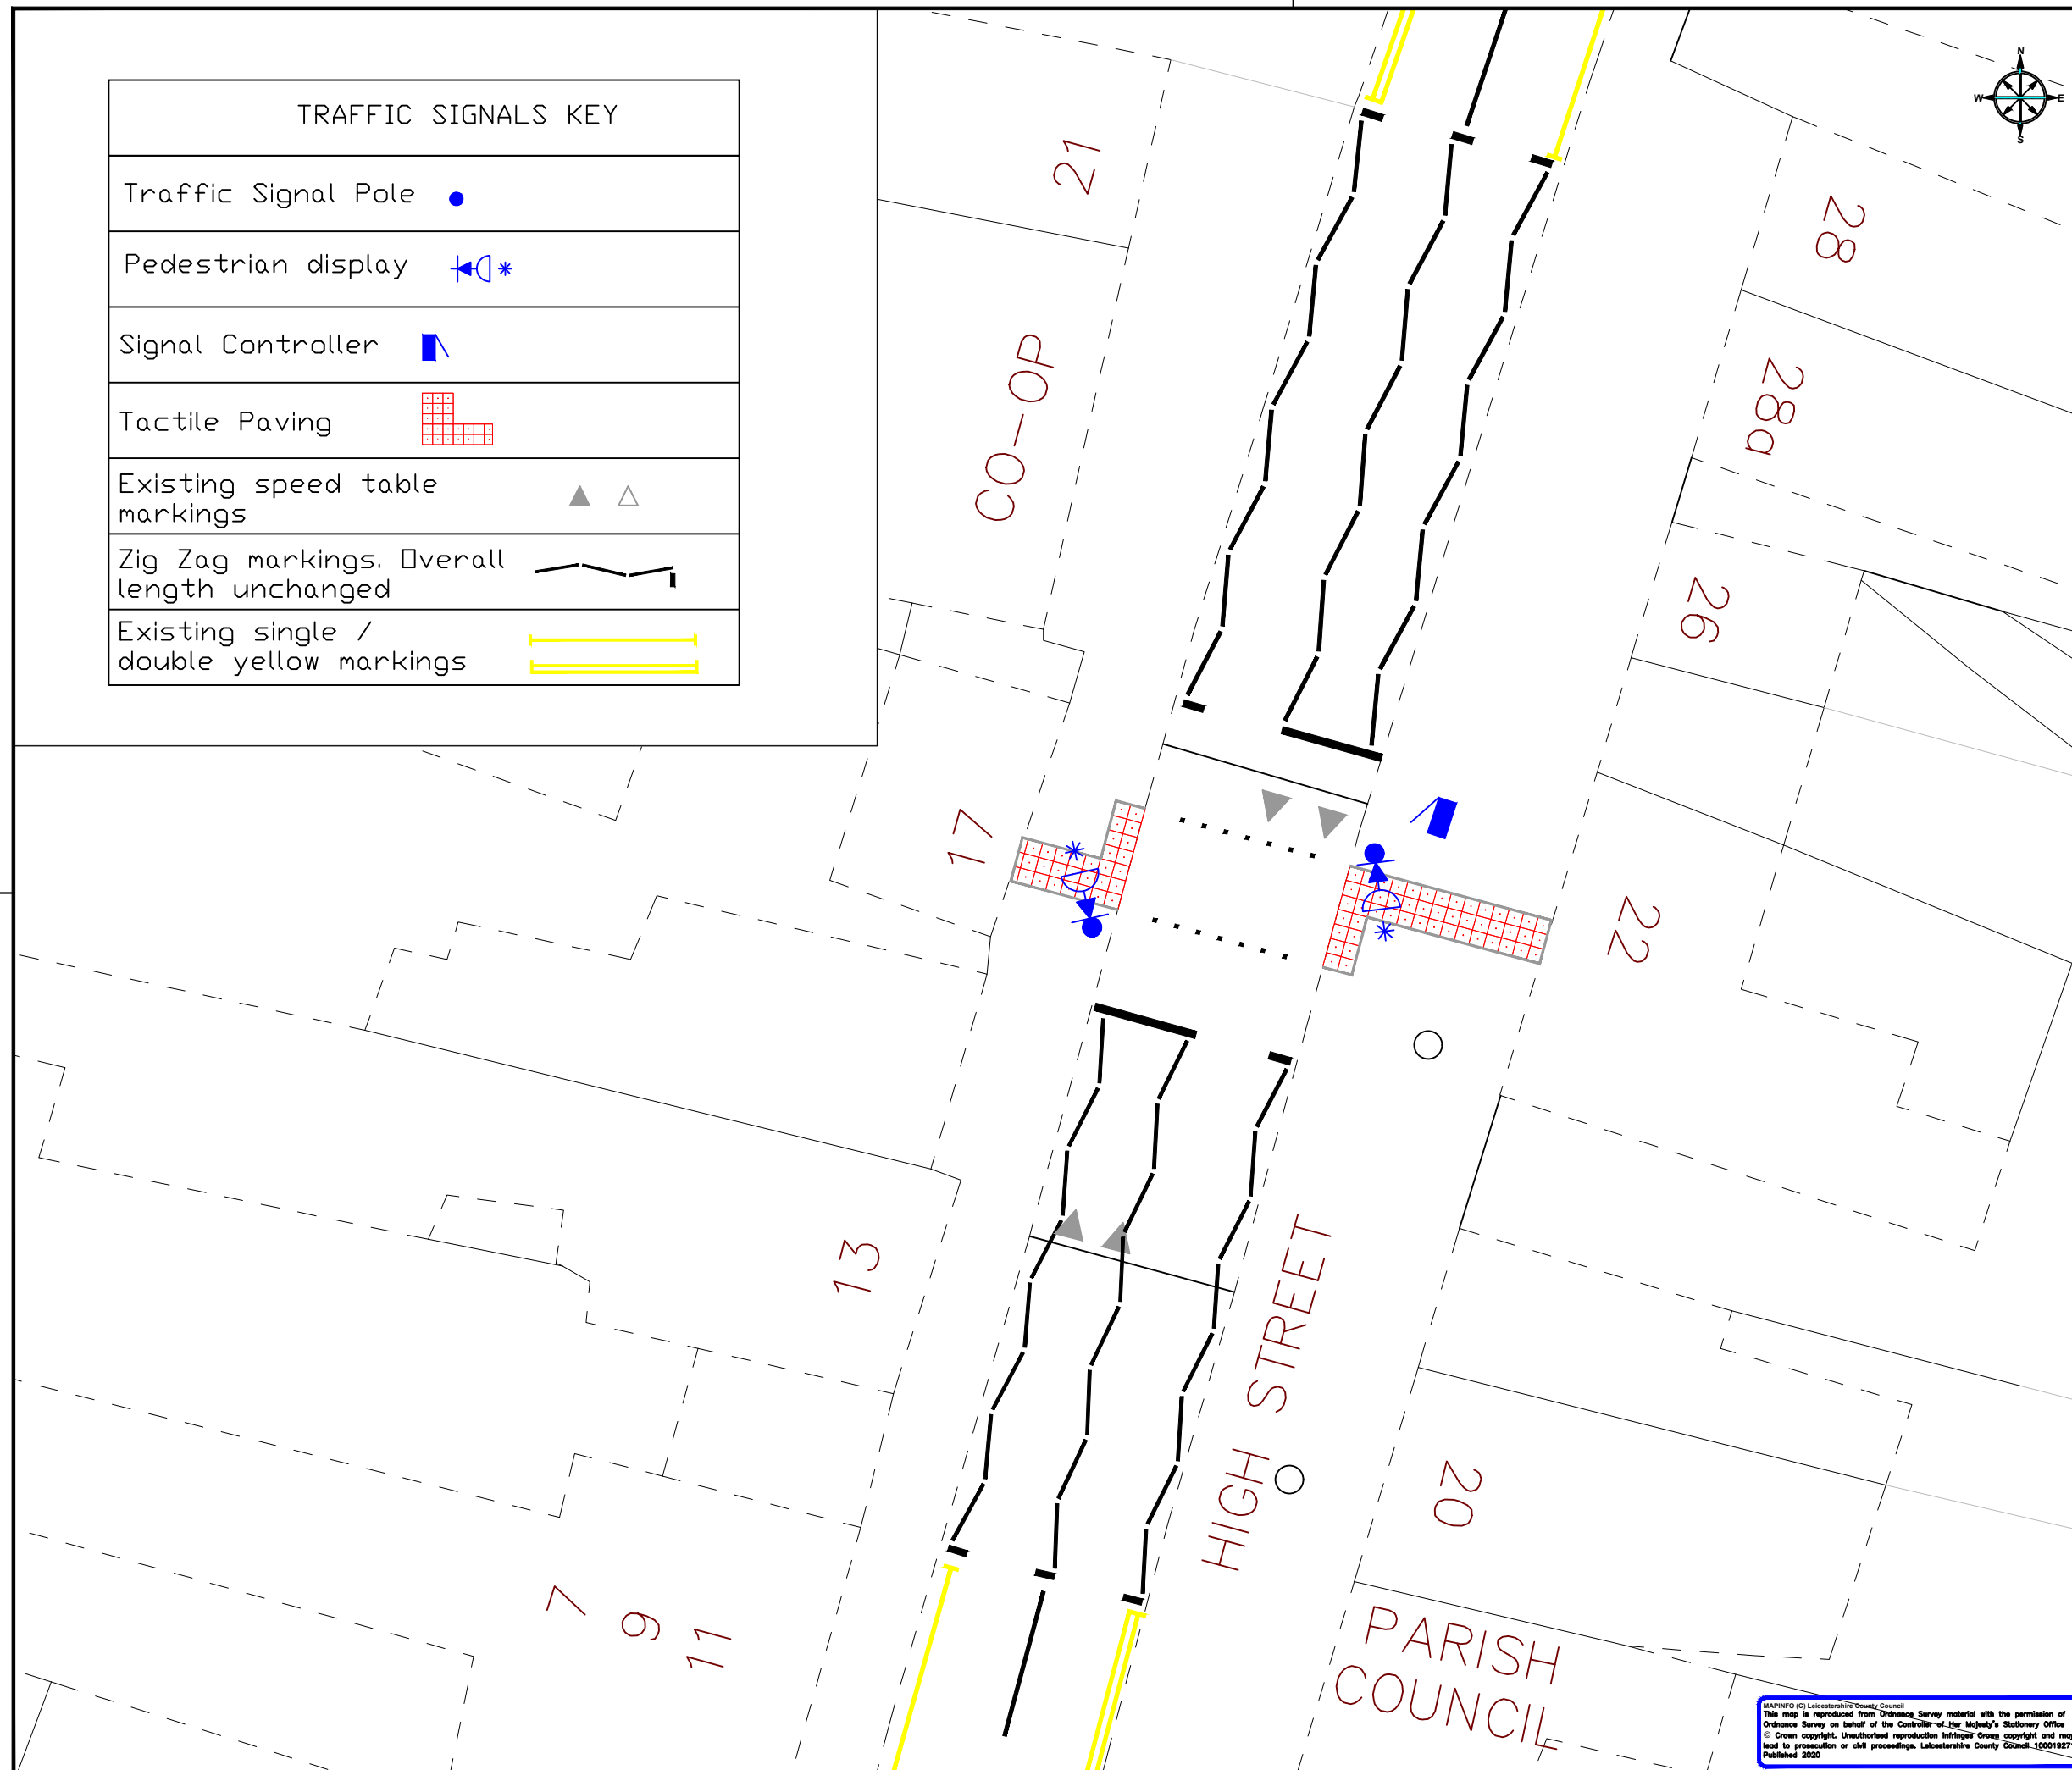

MAPINFO (C) Leicestershire County Council
This map is reproduced from Ordnance Survey material with the permission of Ordnance Survey on behalf of the Controller of Her Majesty's Stationery Office
© Crown copyright. Unauthorised reproduction infringes Crown copyright and may lead to prosecution or civil proceedings. Leicestershire County Council, 105019271, Published 2020

MICROFICHE SCALE 100mm x 10mm INCREMENTS